

PIEPER
O'BRIEN
HERR
ARCHITECTS


THIS DRAWING IS THE PROPERTY OF PIEPER O'BRIEN HERR ARCHITECTS LTD AND IS NOT TO BE REPRODUCED IN WHOLE OR IN PART, IT IS NOT TO BE USED ON ANY OTHER PROJECT AND SHALL BE RETURNED UPON REQUEST. COPYRIGHT © 2021. ALL RIGHTS RESERVED. NOT VALID UNLESS SIGNED AND SEALED.



2 FRONT ELEVATION
A5.1
1/8" = 1'-0"



3 SIDE ELEVATION
A5.1
1/8" = 1'-0"

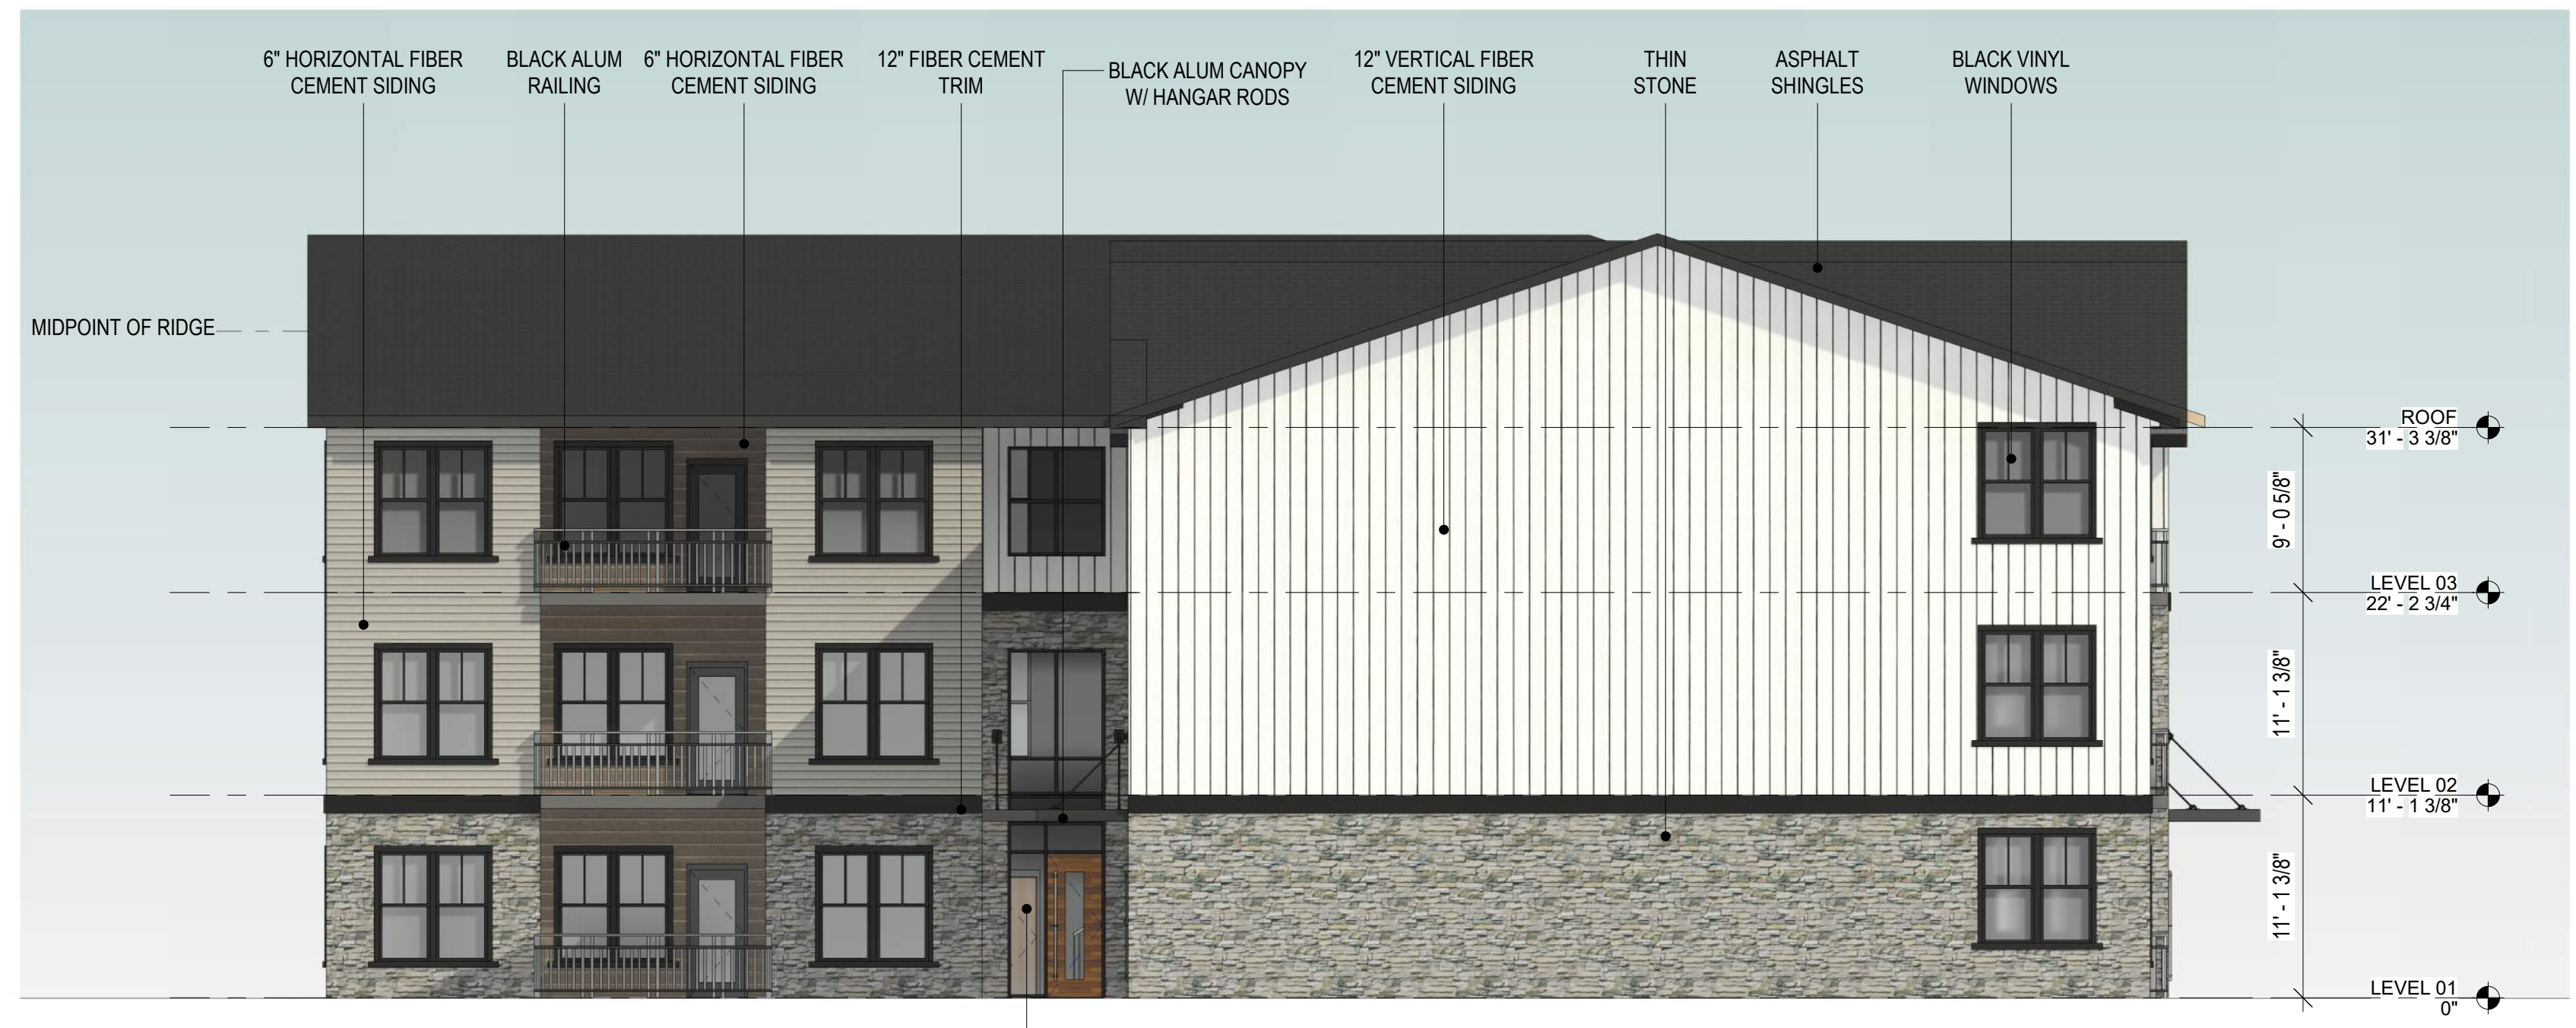

4 WEST ELEVATION
A5.1
1/8" = 1'-0"



1 REAR ELEVATION
A5.1
1/8" = 1'-0"

SCHMATIC
DESIGN
SET

NOT RELEASED FOR CONSTRUCTION

DRAWN BY: DDM

CHECKED BY: AJ

REVISIONS			
REV #	DATE	DESCRIPTION	BY

WATERDAM
MULTI-FAMILY-
BUILDING
A1

PETERS TOWNSHIP


PROJECT NO. 20-22017

DATE 04/07/23

SHEET TITLE
BUILDING
ELEVATIONS

SHEET NO. A5.1

C:_Local Files\WC_BLDG_A1_ARCH_CENTRAL_22_danielle.maritzer.rvt 4/5/2023 11:21:44 PM

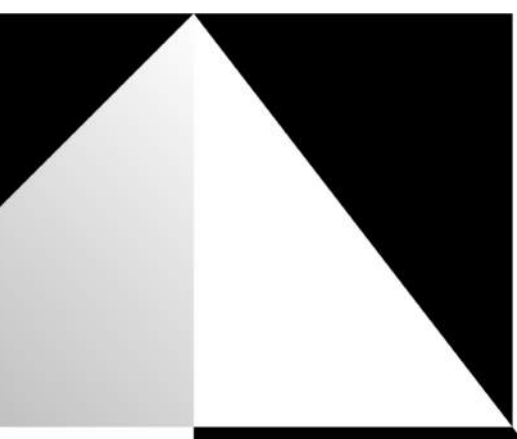

PIEPER
O'BRIEN
HERR

ARCHITECTS

THIS DRAWING IS THE PROPERTY OF PIEPER O'BRIEN HERR ARCHITECTS LTD. AND IS NOT TO BE REPRODUCED IN WHOLE OR IN PART, IF IN NOT TO BE USED ON ANY OTHER PROJECT AND SHALL BE RETURNED UPON REQUEST. COPYRIGHT © 2023 PIEPER O'BRIEN HERR ARCHITECTS LTD.
NOT VALID UNLESS SIGNED AND SEALED.

**SCHEMATIC
DESIGN
SET**

NOT RELEASED FOR CONSTRUCTION

DRAWN BY: DDM
CHECKED BY: AJ

REVISIONS			
REV #	DATE	DESCRIPTION	BY

**WATERDAM
MULTI-FAMILY
- BUILDING
B1**

PETERS TOWNSHIP


PROJECT NO. 20-22017
DATE 04/07/23

SHEET TITLE
BUILDING
ELEVATIONS

SHEET NO. **A5.1**



3 FRONT ELEVATION
A5.1 1/8" = 1'-0"

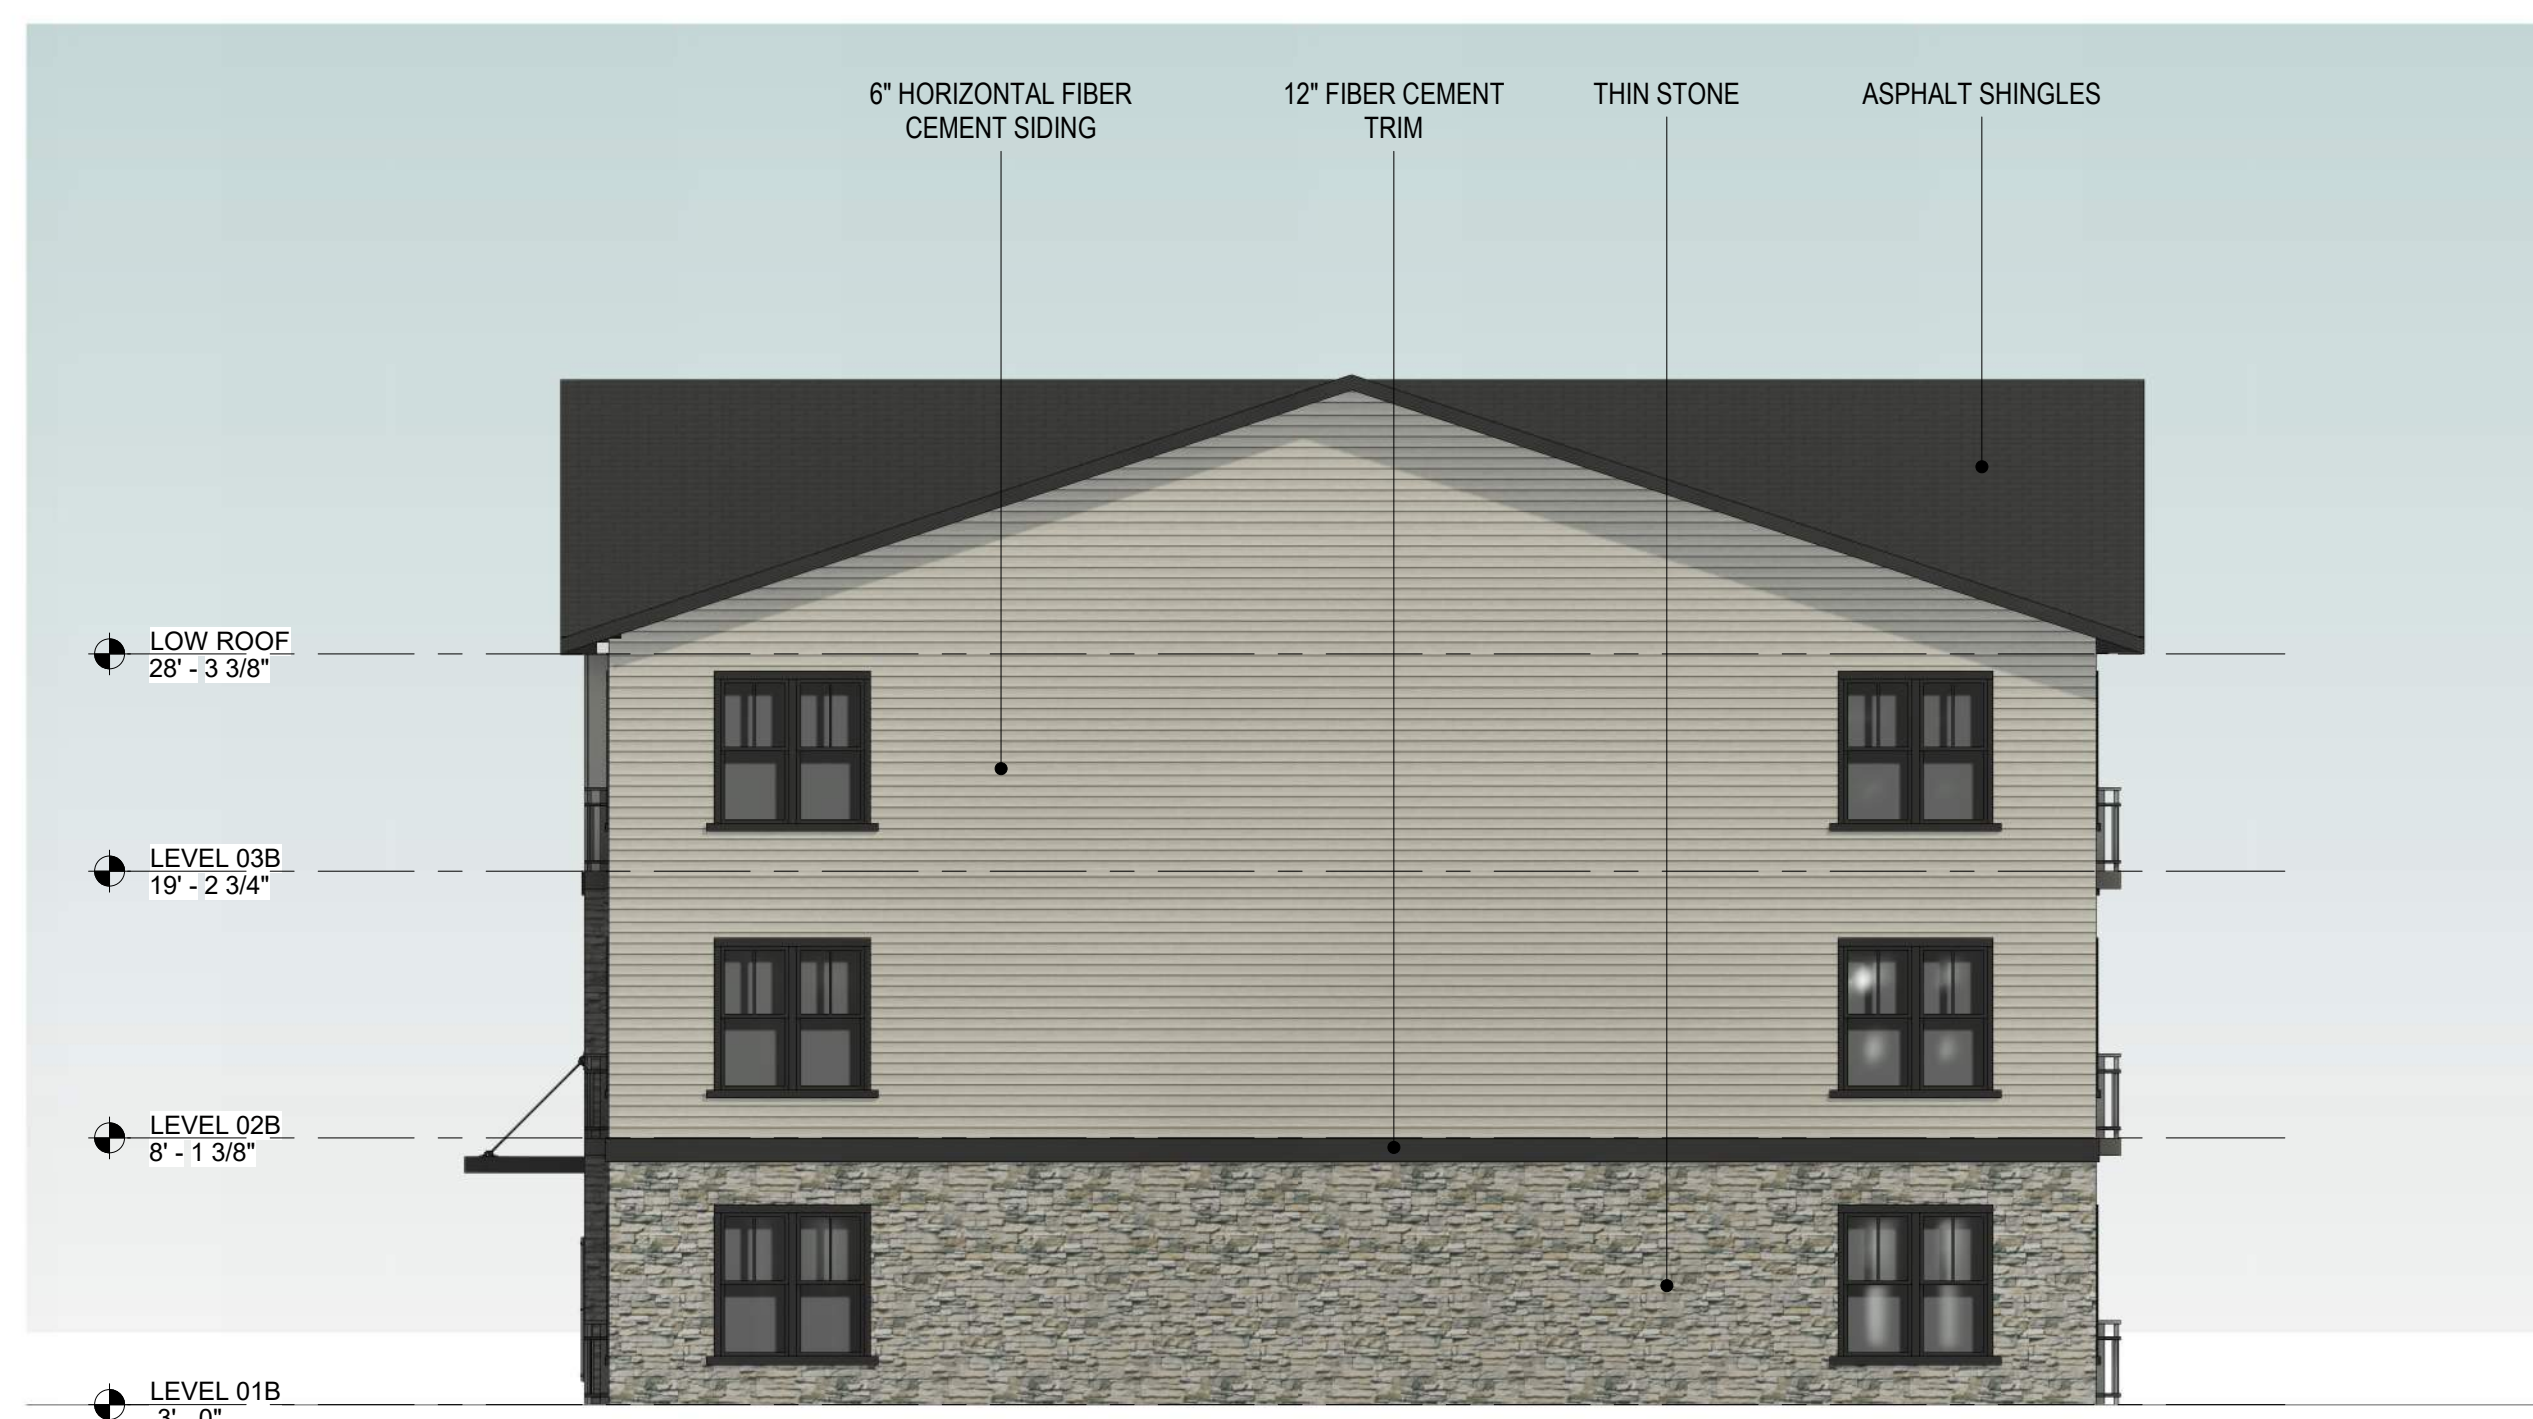

2 SIDE ELEVATION (LOW SIDE)
A5.1 1/8" = 1'-0"



4 SIDE ELEVATION (HIGH SIDE)
A5.1 1/8" = 1'-0"



1 REAR ELEVATION
A5.1 1/8" = 1'-0"

C:\Local Files\WC_BLDG_B1_ARCH_CENTRAL_22_danielle.maritz.rvt 4/8/2023 11:27:16 PM